


System 3  
AU08NFKERA  
RC:77100Btu/h RH:77100Btu/h

### מעגל 3

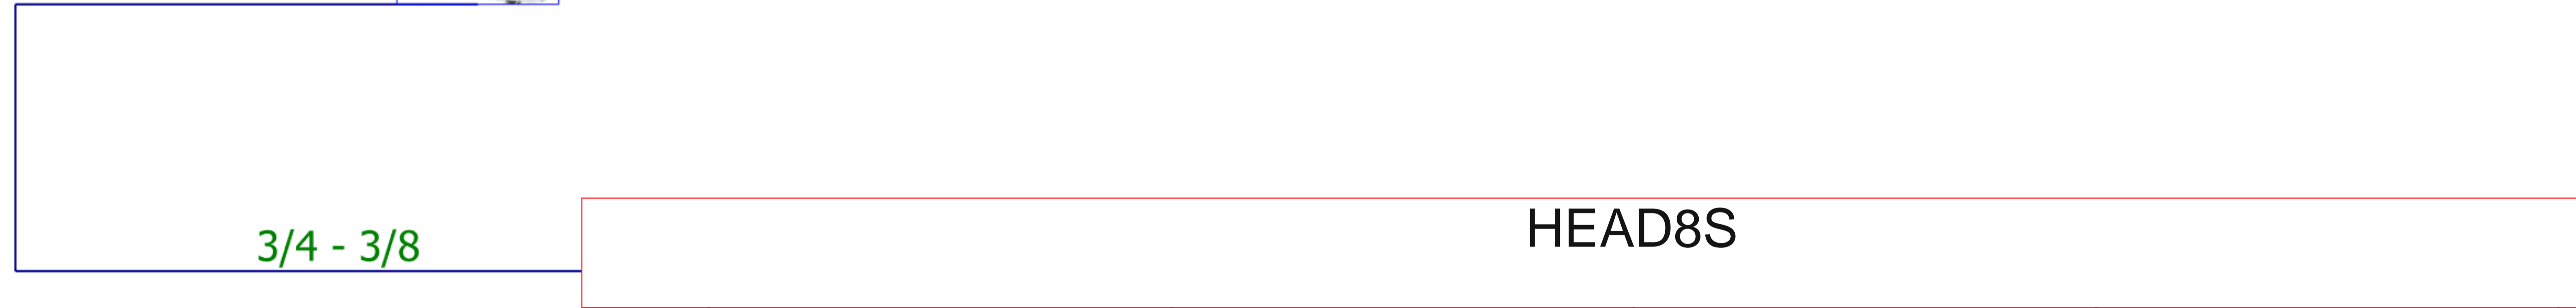

3-1  
AB162MCERA(M)  
RC:15400Btu/h RH:17100Btu/h



3-2  
AB162MCERA(M)  
RC:15400Btu/h RH:17100Btu/h



3-3  
AB162MCERA(M)  
RC:15400Btu/h RH:17100Btu/h



3-4  
AB162MCERA(M)  
RC:15400Btu/h RH:17100Btu/h



3-5  
AS182MNERA  
RC:19100Btu/h RH:21500Btu/h